



Level 81

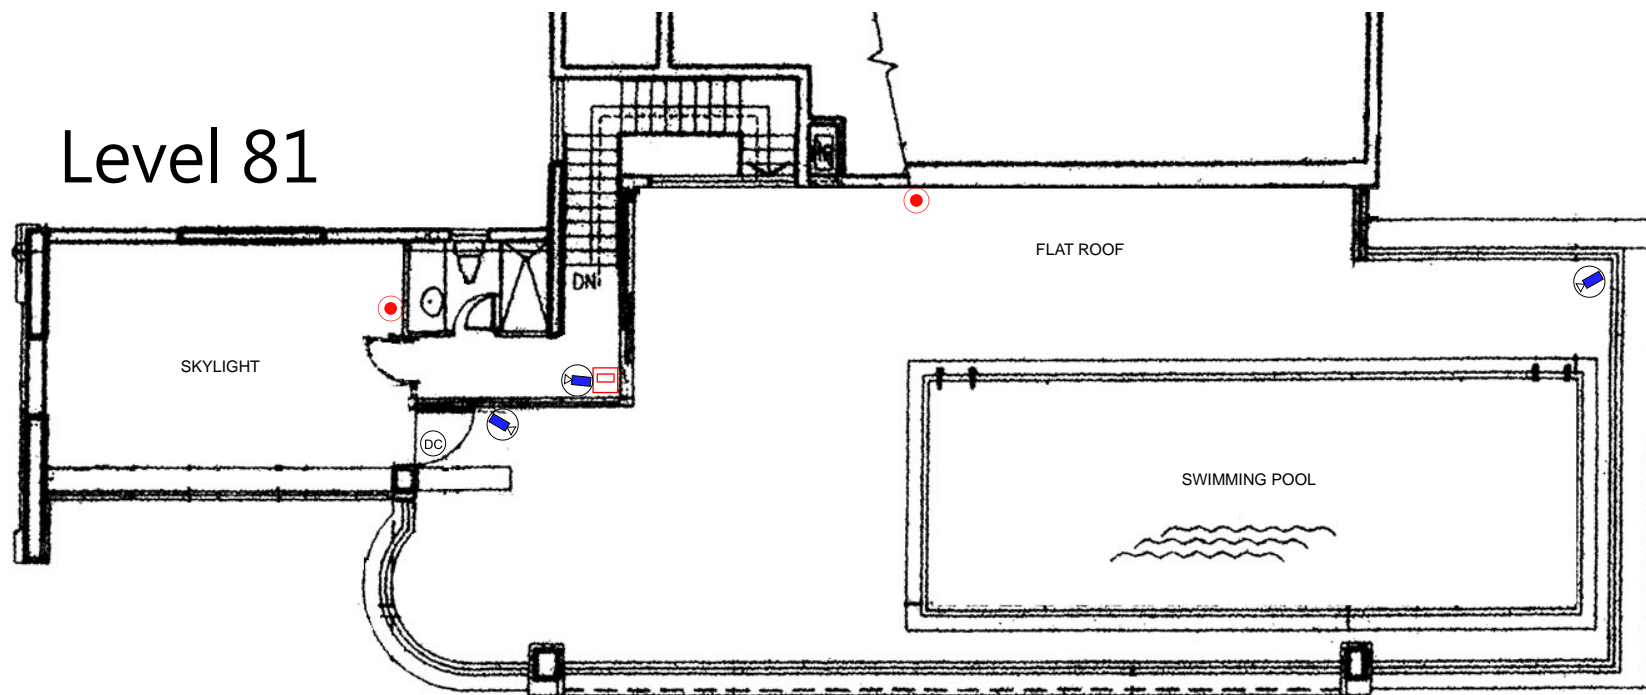


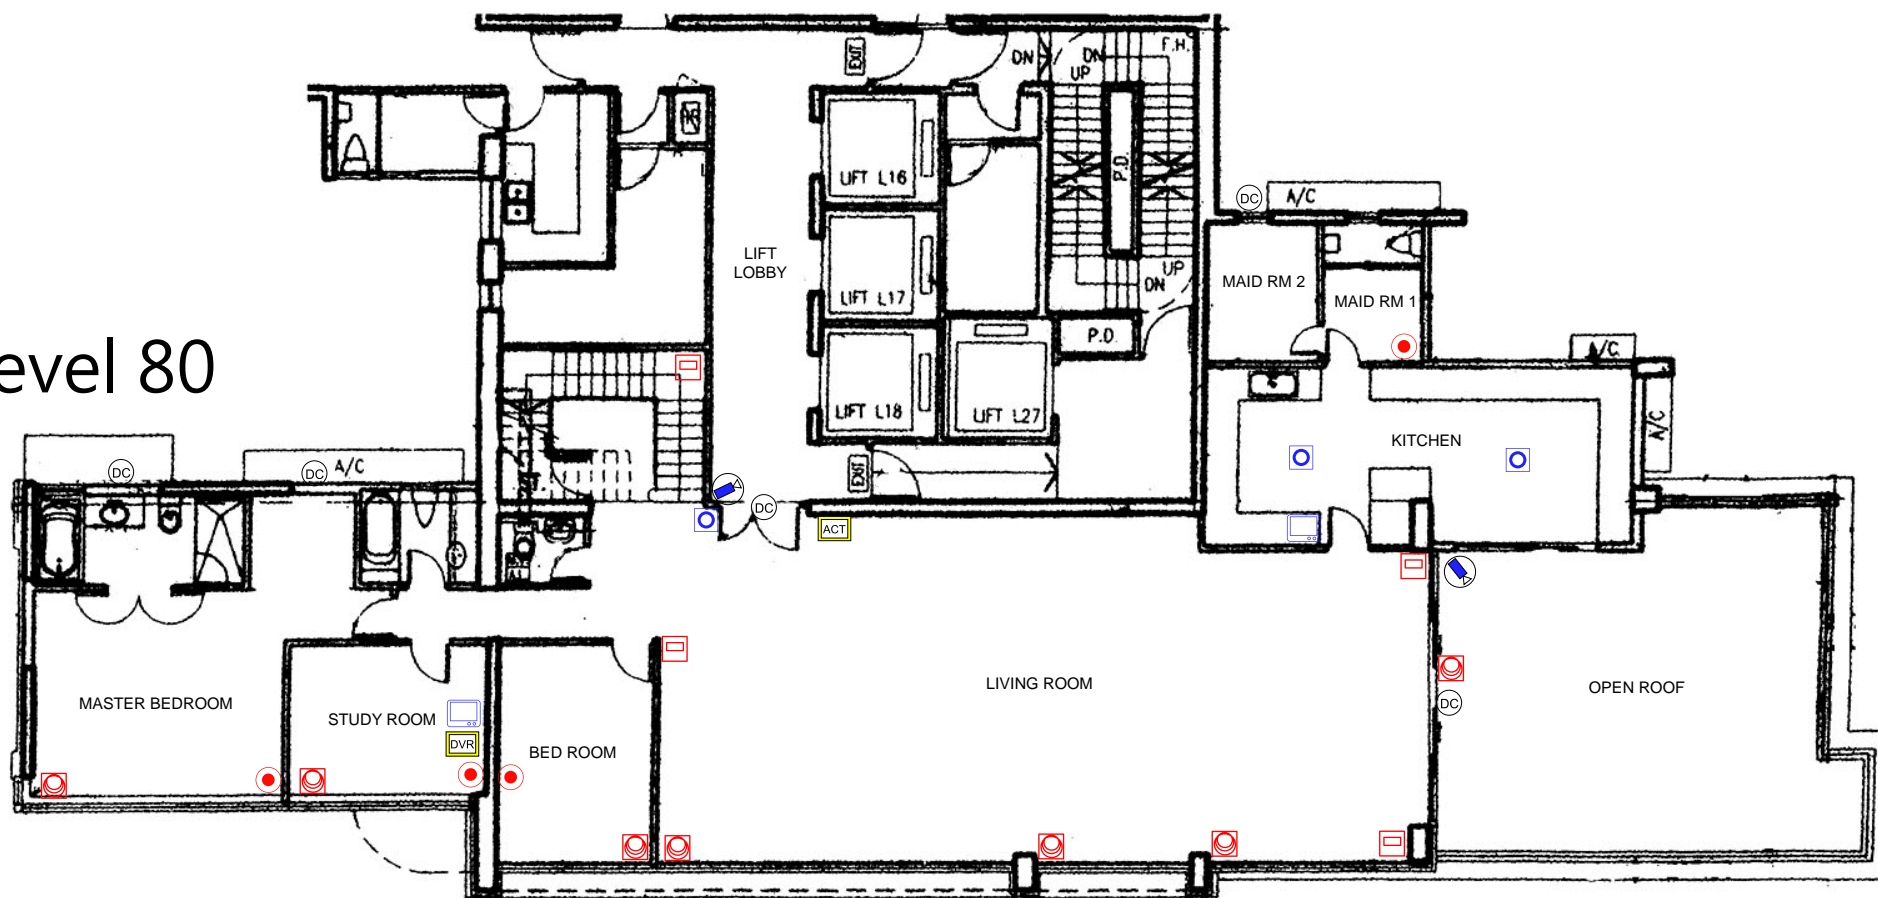








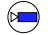

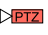













4,500呎覆式單位
4,500 sq ft PENTHOUSE FLOOR

Level 80



LEGEND

-  FIXED DOME CCTV CAMERA
-  PTZ DOME CCTV CAMERA
-  FIXED GUN CCTV CAMERA
-  PTZ GUN CCTV CAMERA
-  CARD READER
-  FINGERPRINT READER
-  NUMERIC KEYPAD READER
-  NUMERIC KEYPAD
-  EMERGENCY BREAKGLASS
-  BYPASS KEY SWITCH
-  PUSH DOOR RELEASE BUTTON
-  HEAT DETECTOR
-  EMERGENCY DETEX PUSH BAR
-  ELECTROMAGNETIC LOCK
-  ELECTRIC STRIKE DOOR LOCK
-  DOOR CONTACT
-  ALARM TERMINAL
-  DIGITAL VIDEO RECORDER
-  CCTV CONTROL TERMINAL
-  CCTV MONITOR
-  BATTERY POWER SYSTEM
-  PANIC ALARM BUTTON
-  PANIC ALARM KICK BAR
-  INFRARED MOTION DETECTOR
-  GLASS BROKEN DETECTOR
-  BURGLARY ALARM

樣本
SAMPLE

任何人不得修改、複製、翻印、發佈、展示、發行、轉載所有studiokevin.com.hk網站上的內容，包括但不限於內文、相片、圖表、圖則、影像、文字等皆依法受知識權的保護。
 任何人只可下載文件作為私人學習及非商業用途。
 You are not permitted to modify, copy, reproduce, republish, post, distribute, transmit, adapt or change in any way any material from this site including code, photo, chart, diagram, image and words for any other purpose whatsoever without the prior written permission of studiokevin.com.hk. You may only download the material from this site for your own personal non-commercial use, provided you keep intact all copyright and other proprietary notices.

CHECKED BY:	REVISION	DATE	好望閣工作室 STUDIOKEVIN WORKSHOP
APPROVED BY:	DRAWN BY:	KEVIN LO	PROJECT: 港鐵九龍站高級住宅保安系統方案 TITLE: KOWLOON MTR STATION GRADE A RESIDENTIAL SECURITY SOLUTION
	DATE:	02 MARCH 2007	
DRAWING NO.:	SCALE:		